



COMMERCIAL - FLEX SPACE - OFFICE
For information call: 305-598-3524

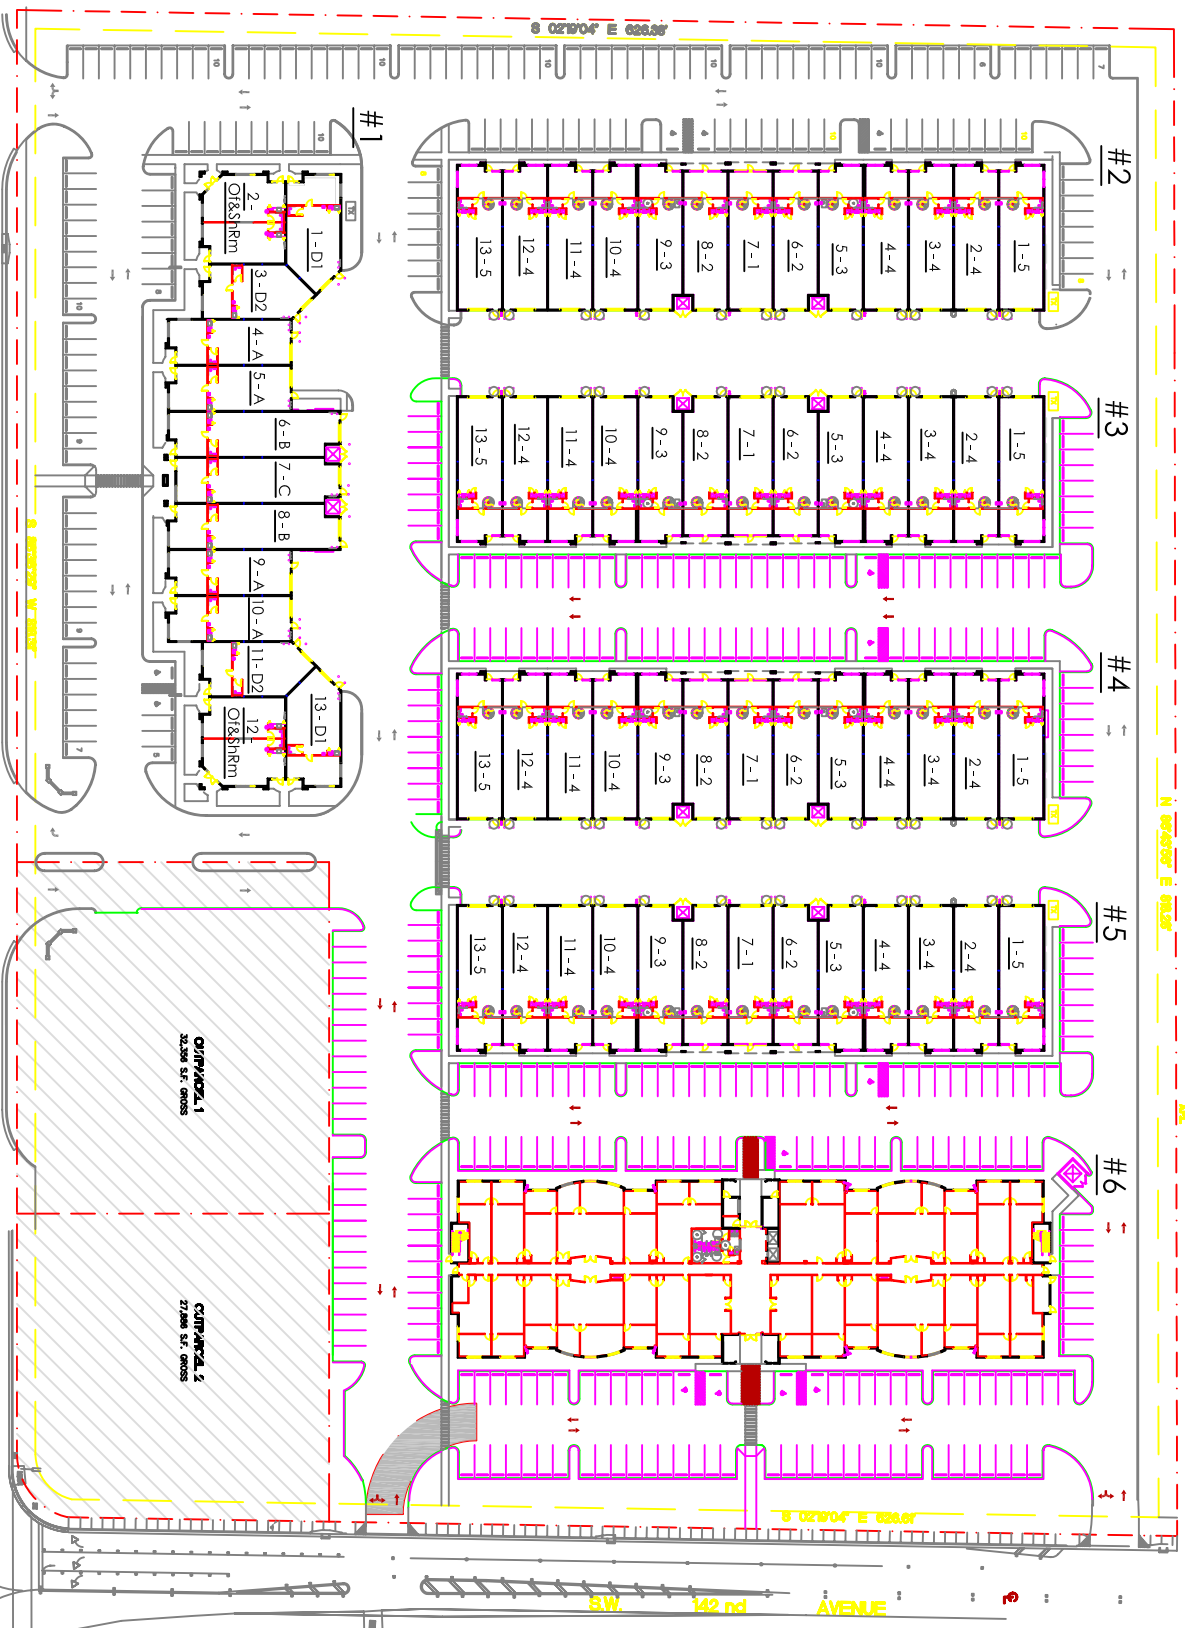

LOCATION PLAN

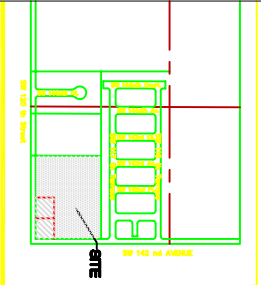

SITE PLAN
 SCALE: 1" = 50'-0"

Oral representations cannot be relied upon as correctly stating the representations of developer. For correct representations, make reference to the documents required by section 718.503, Florida Statutes, to be furnished by a developer to a buyer. All dimensions and square footage are approximated and may vary in production. Floor plans and renderings are artist's conceptions and are not to scale. Developer reserves the right to revise features, measurements and specifications without prior notice.